


Applies to:
H1

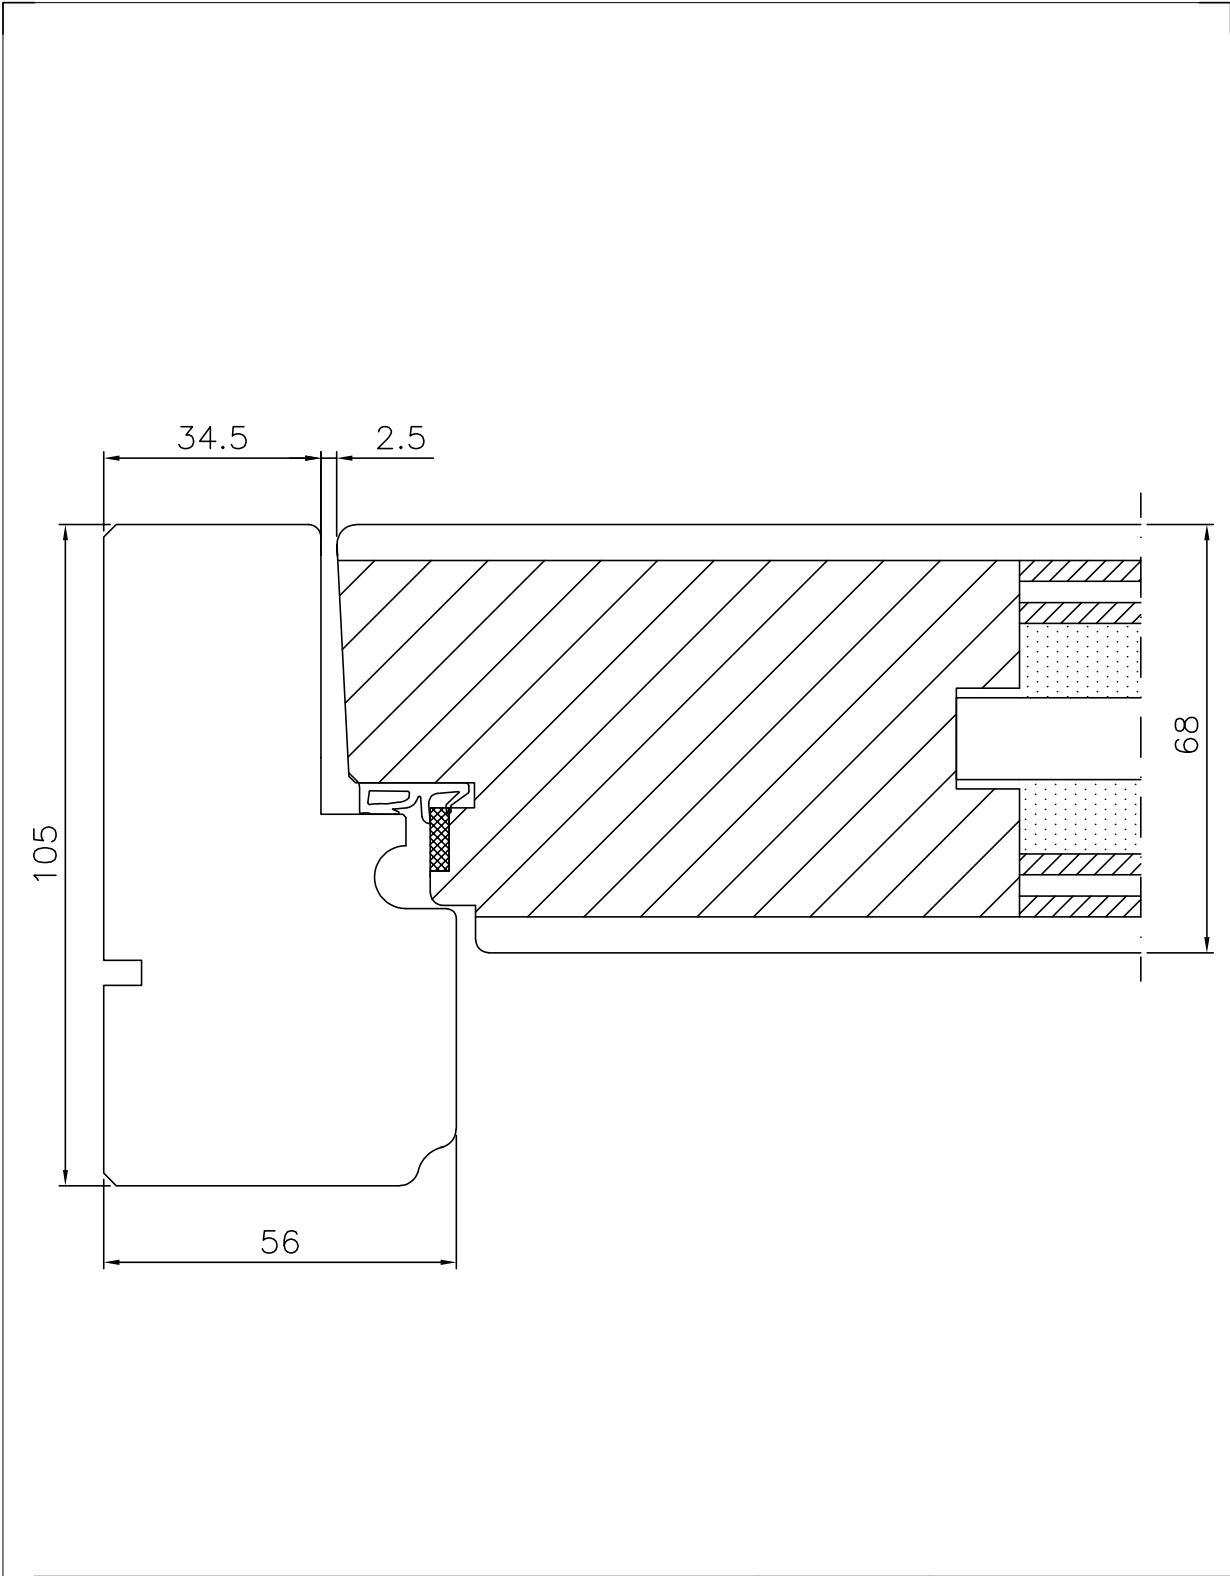

Hoved dør/Main door Inward opening door	Gen. Tol.:			
	Konstr:	Sign:		
	06.12.16	RR		
	Godkj:	Sign:	Henv:	
Horizontalsnitt. Innadslående hoved dør, EI30 Horizontal section view. Inward opening main door, EI30	15.05.17	RB	SNITT	
	Rev:	Sign:	Tegn.nr:	
	15.05.17	RR	AMW Rev:	
Mål: 1: 1		N180004		Rev: A